

1 FURNITURE LAYOUT-BANQUET SET UP
SCALE: 3/8" = 1'-0"

6, 5-6-16 FFE LAYOUTS
15, 4-22-16 INNOVATION CENTER

NO.	DATE	REVISION
8	12-2-15	CLG-2 CLARIFICATION
7	11-11-15	FLOOR PATTERN REVISION
6	11-5-15	FAMILY RM/KARATE RM.
5	10-19-15	MATERIAL LIST MODIFICATIONS
4	10-14-15	SITE CONDITIONS
3	10-12-15	KIDS KORNER/ACTIVITY RM. FAMILY RM. REVISION
2	7-22-15	KIDS KORNER/ACTIVITY RM. REVISION
1	3-1-15	FAMILY RM./ECC REVISION

PROJECT NAME
**RENOVATIONS TO
MANDELL JCC
MAIN BUILDING**

BUILDING NAME & ADDRESS
335 BLOOMFIELD AVENUE
WEST HARTFORD, CT 06117

PROJECT NUMBER


DRAWING TITLE
**INNOVATION CENTER
BANQUET LAYOUT**

SCALE
AS NOTED

DRAWN BY
M.Z.

DATE
1-21-15

DRAWING NUMBER
FF.1.1.

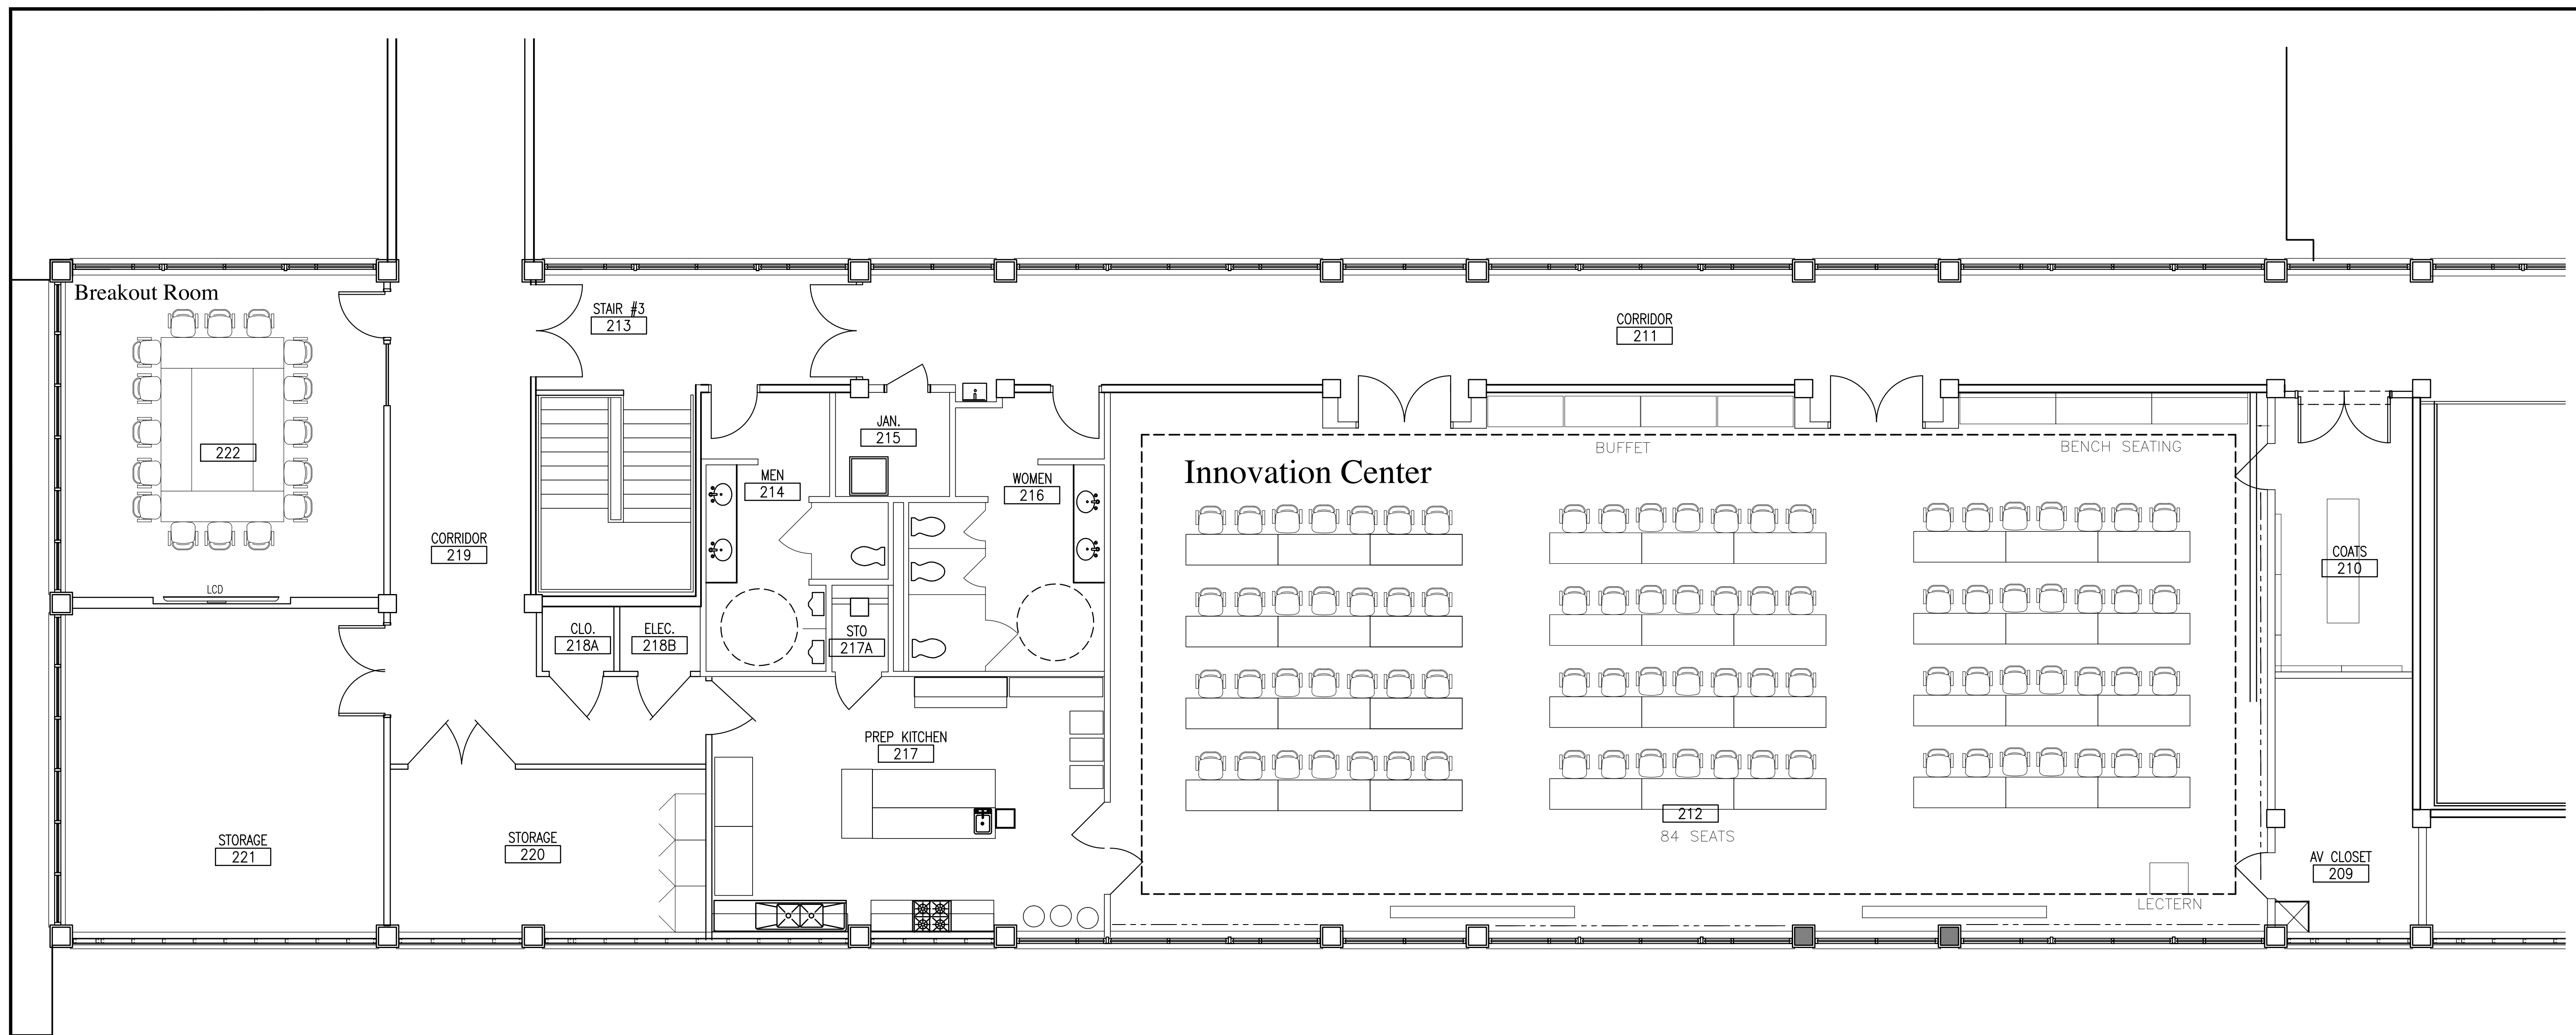

1 FURNITURE LAYOUT-TRAINING SET UP
SCALE: 3/8" = 1'-0"

- ▲ 5-10-16 FFE SPECIFICATIONS
- ▲ 6-5-16 FFE LAYOUTS
- ▲ 15-4-22-16 INNOVATION CENTER

8	12-2-15	CLG-2 CLARIFICATION
7	11-11-15	FLOOR PATTERN REVISION
6	11-5-15	FAMILY RM/KARATE RM
5	10-19-15	MATERIAL LIST MODIFICATIONS
4	10-14-15	SITE CONDITIONS
3	10-12-15	KIDS KORNER/ACTIVITY RM. FAMILY RM. REVISION
2	7-22-15	KIDS KORNER/ACTIVITY RM. REVISION
1	3-1-15	FAMILY RM/ECC REVISION
NO.	DATE	REVISION
ISSUE/REVISION		

PROJECT NAME
**RENOVATIONS TO
MANDELL JCC
MAIN BUILDING**

BUILDING NAME & ADDRESS
335 BLOOMFIELD AVENUE
WEST HARTFORD, CT 06117

PROJECT NUMBER

DRAWING TITLE
**INNOVATION CENTER
TRAINING LAYOUT**

SCALE
AS NOTED

DRAWN BY
M.Z.

DATE
1-21-15

DRAWING NUMBER
FF.1.2.